



REVISIONS:

	MD STATE HEALTH PR 01 02/24/20
	BULLETIN 02 2023-05-

LL REVIEW	12-23-
PERMITS	12-28-
BID/ CONSTRUCTION SET	08-11-


DRAWN BY:	AB/ TD
<div></div>	
PANDA PROJECT #:	S4-24-D6247
PANDA STORE #:	D6247
ARCH PROJECT #:	JCDT18-0152

NORR
ARCHITECTS ENGINEERS PLANNERS


PANDA EXPRESS
PANDA HOME 2600
14 CRANBROOK ROAD
Cockeysville, MD 21030

A-500


PANDA HOME 2600 R3

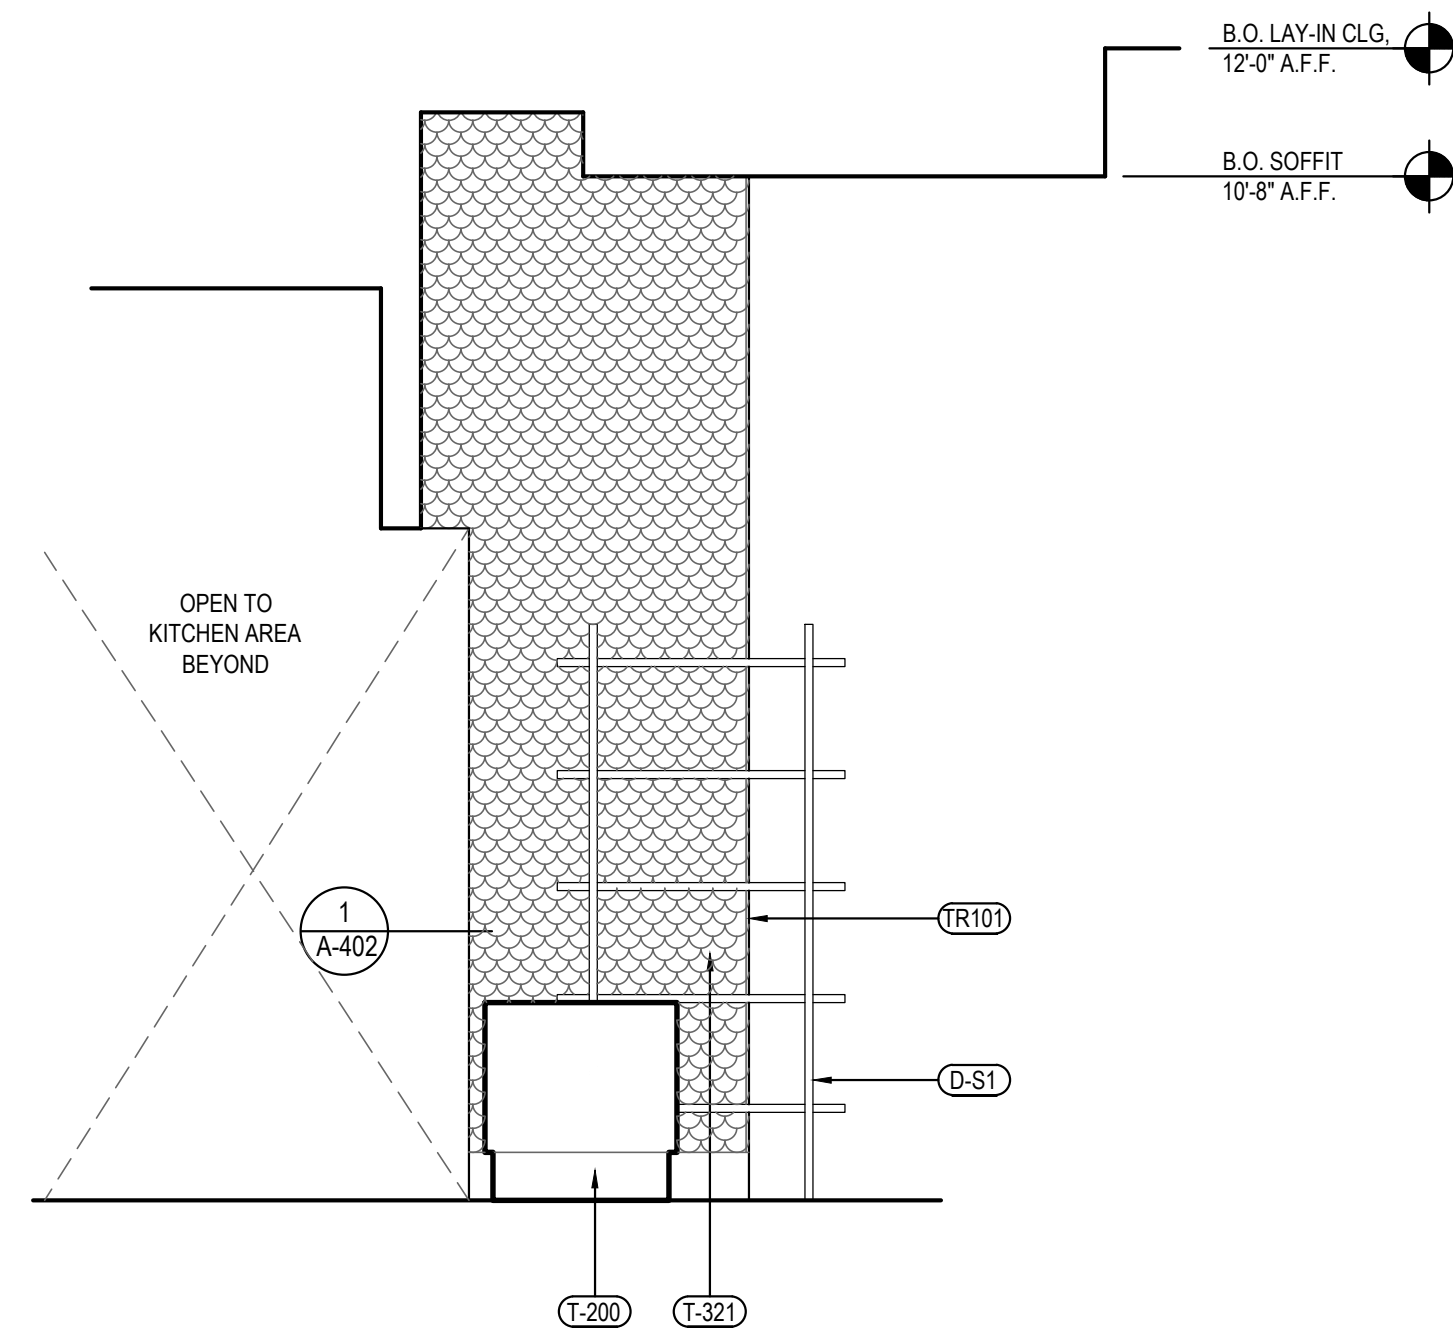


DINING ROOM ELEVATION	4
Scale= 1/2" = 1'-0"	A-50

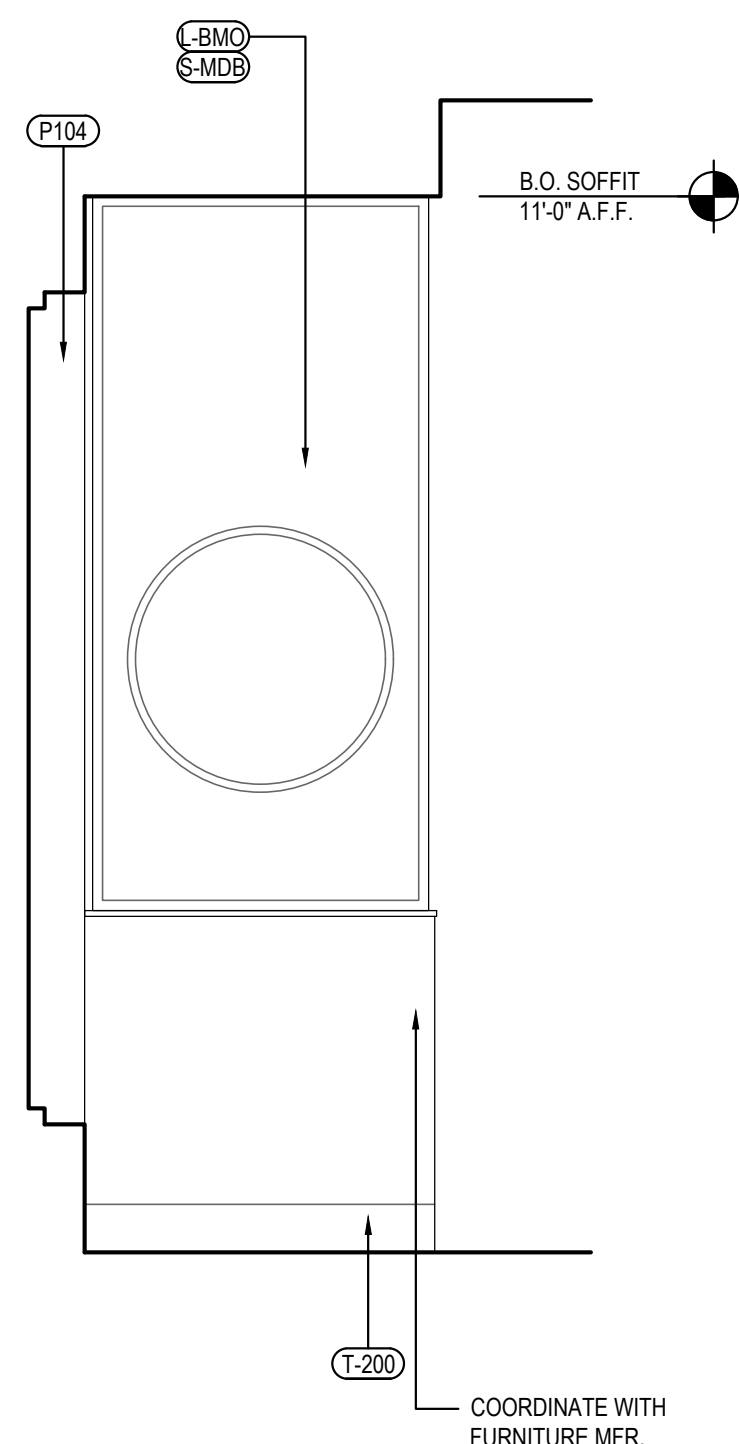


DINING ROOM ELEVATION	3
Scale= 1/2" = 1'-0"	A-50

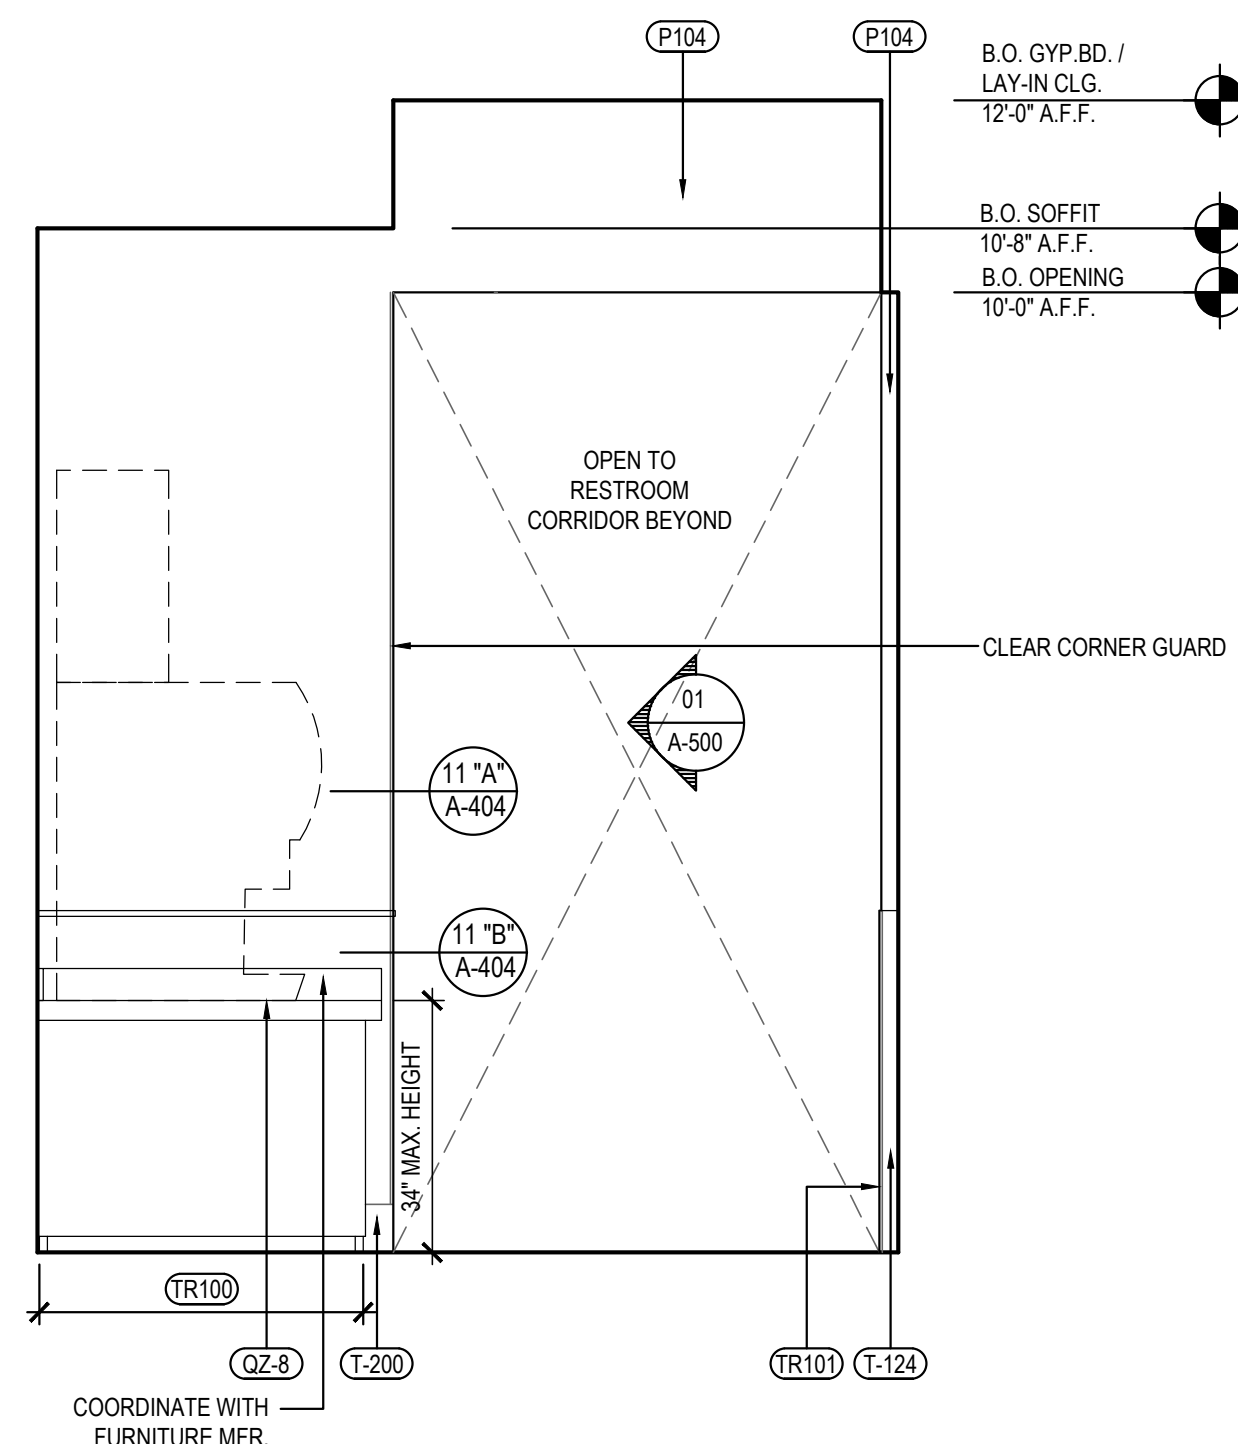

DINING ROOM ELEVATION	2
Scale= 1/2" = 1'-0"	A-50

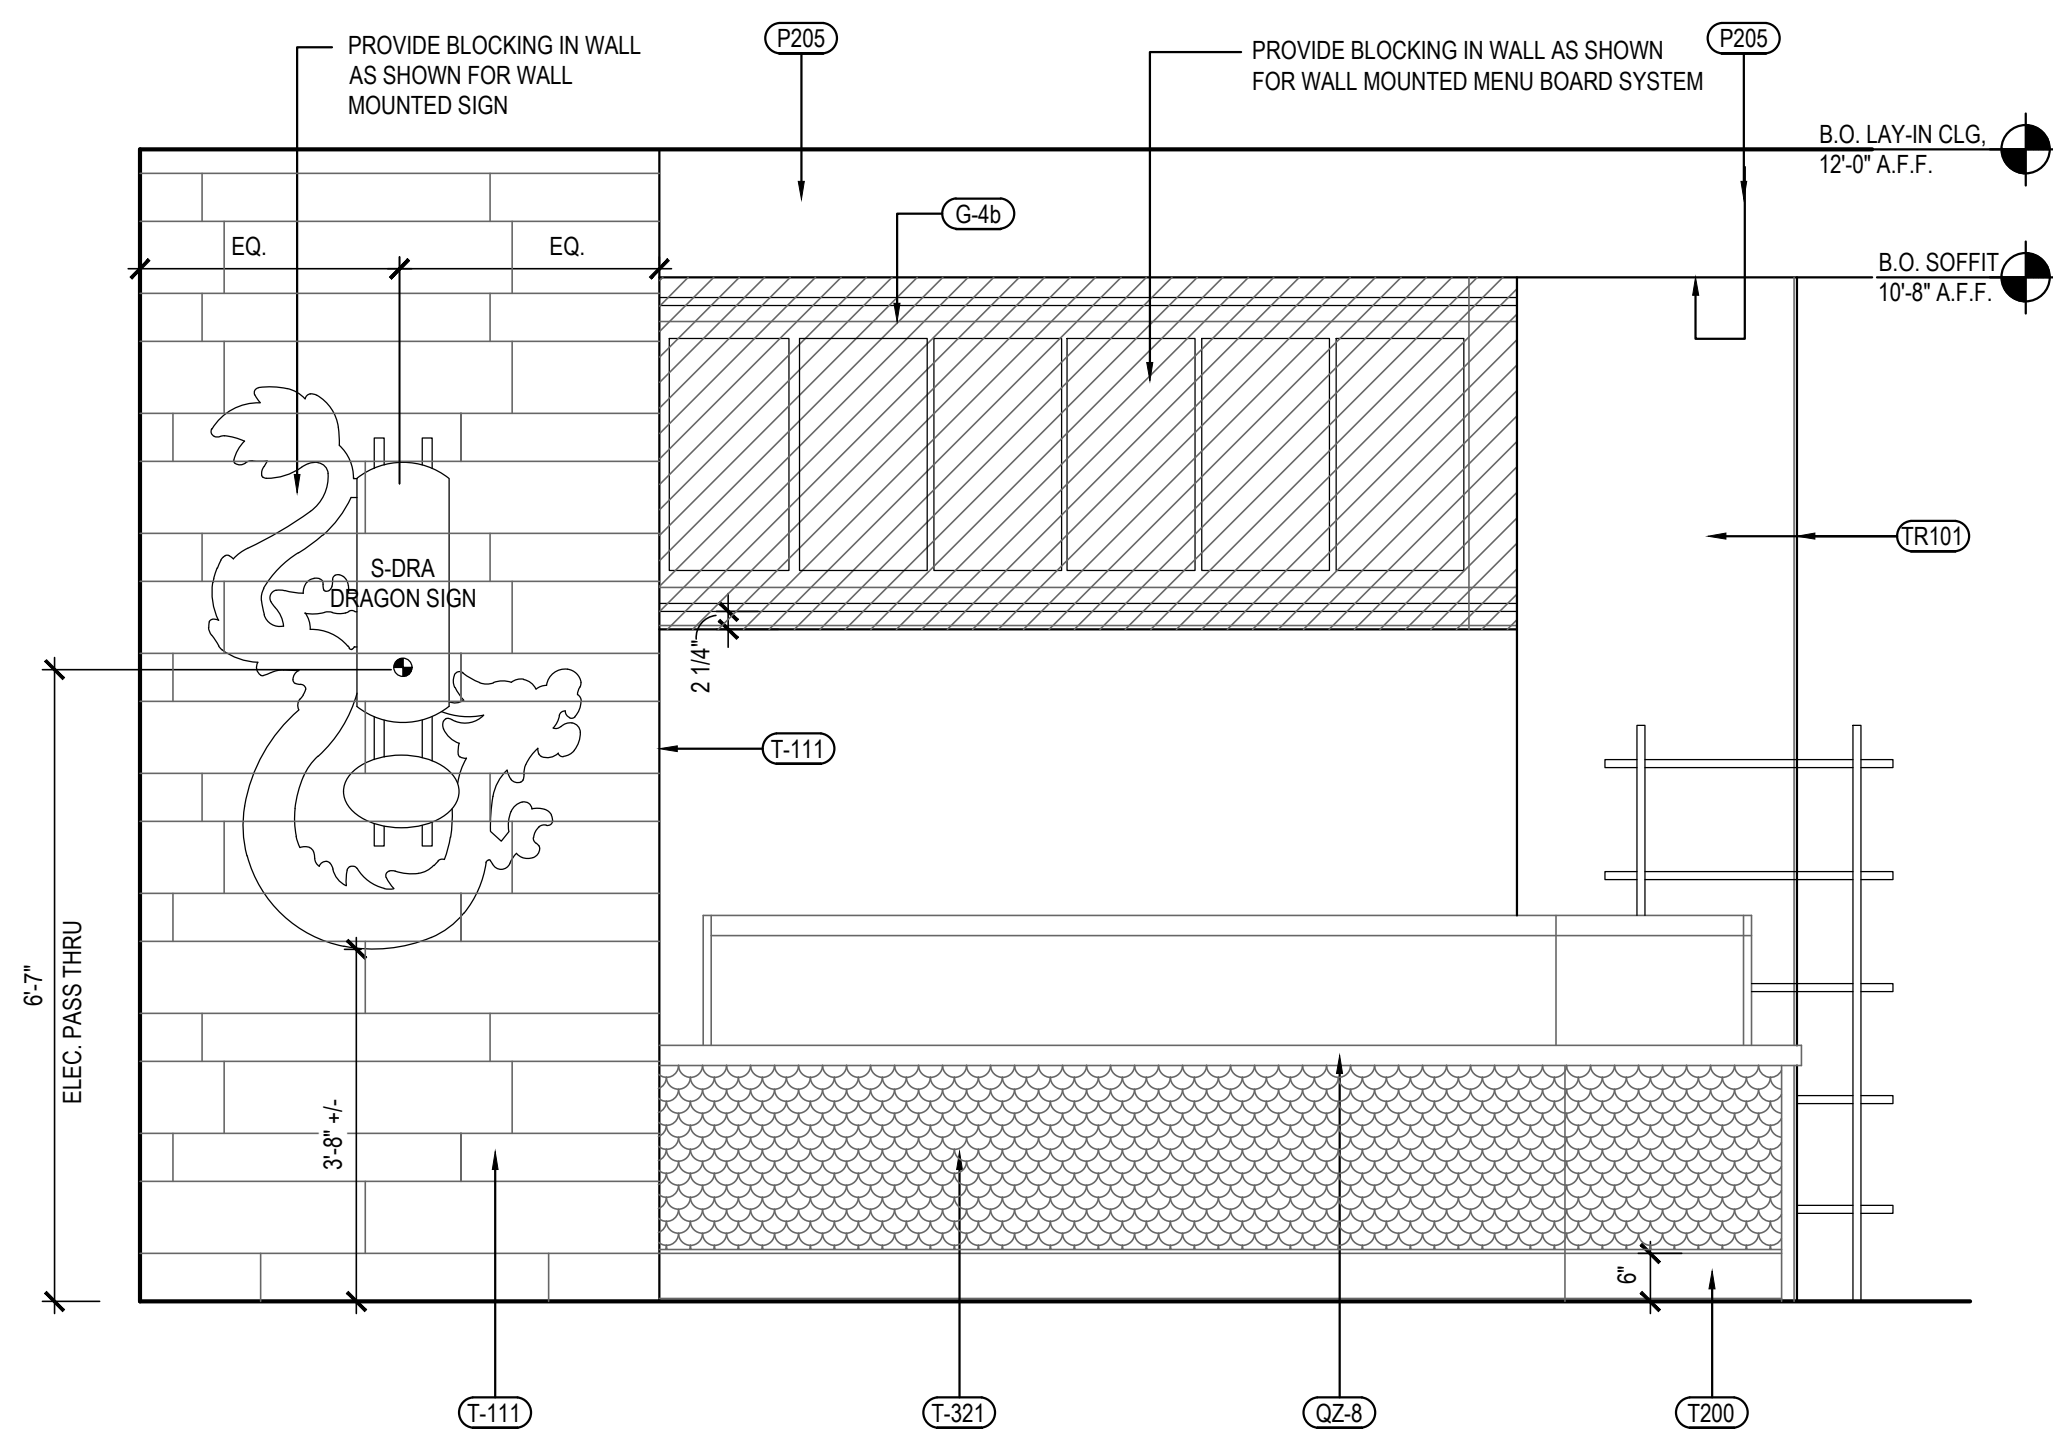

DINING ROOM ELEVATION	5
Scale= 1/2" = 1'-0"	A-500

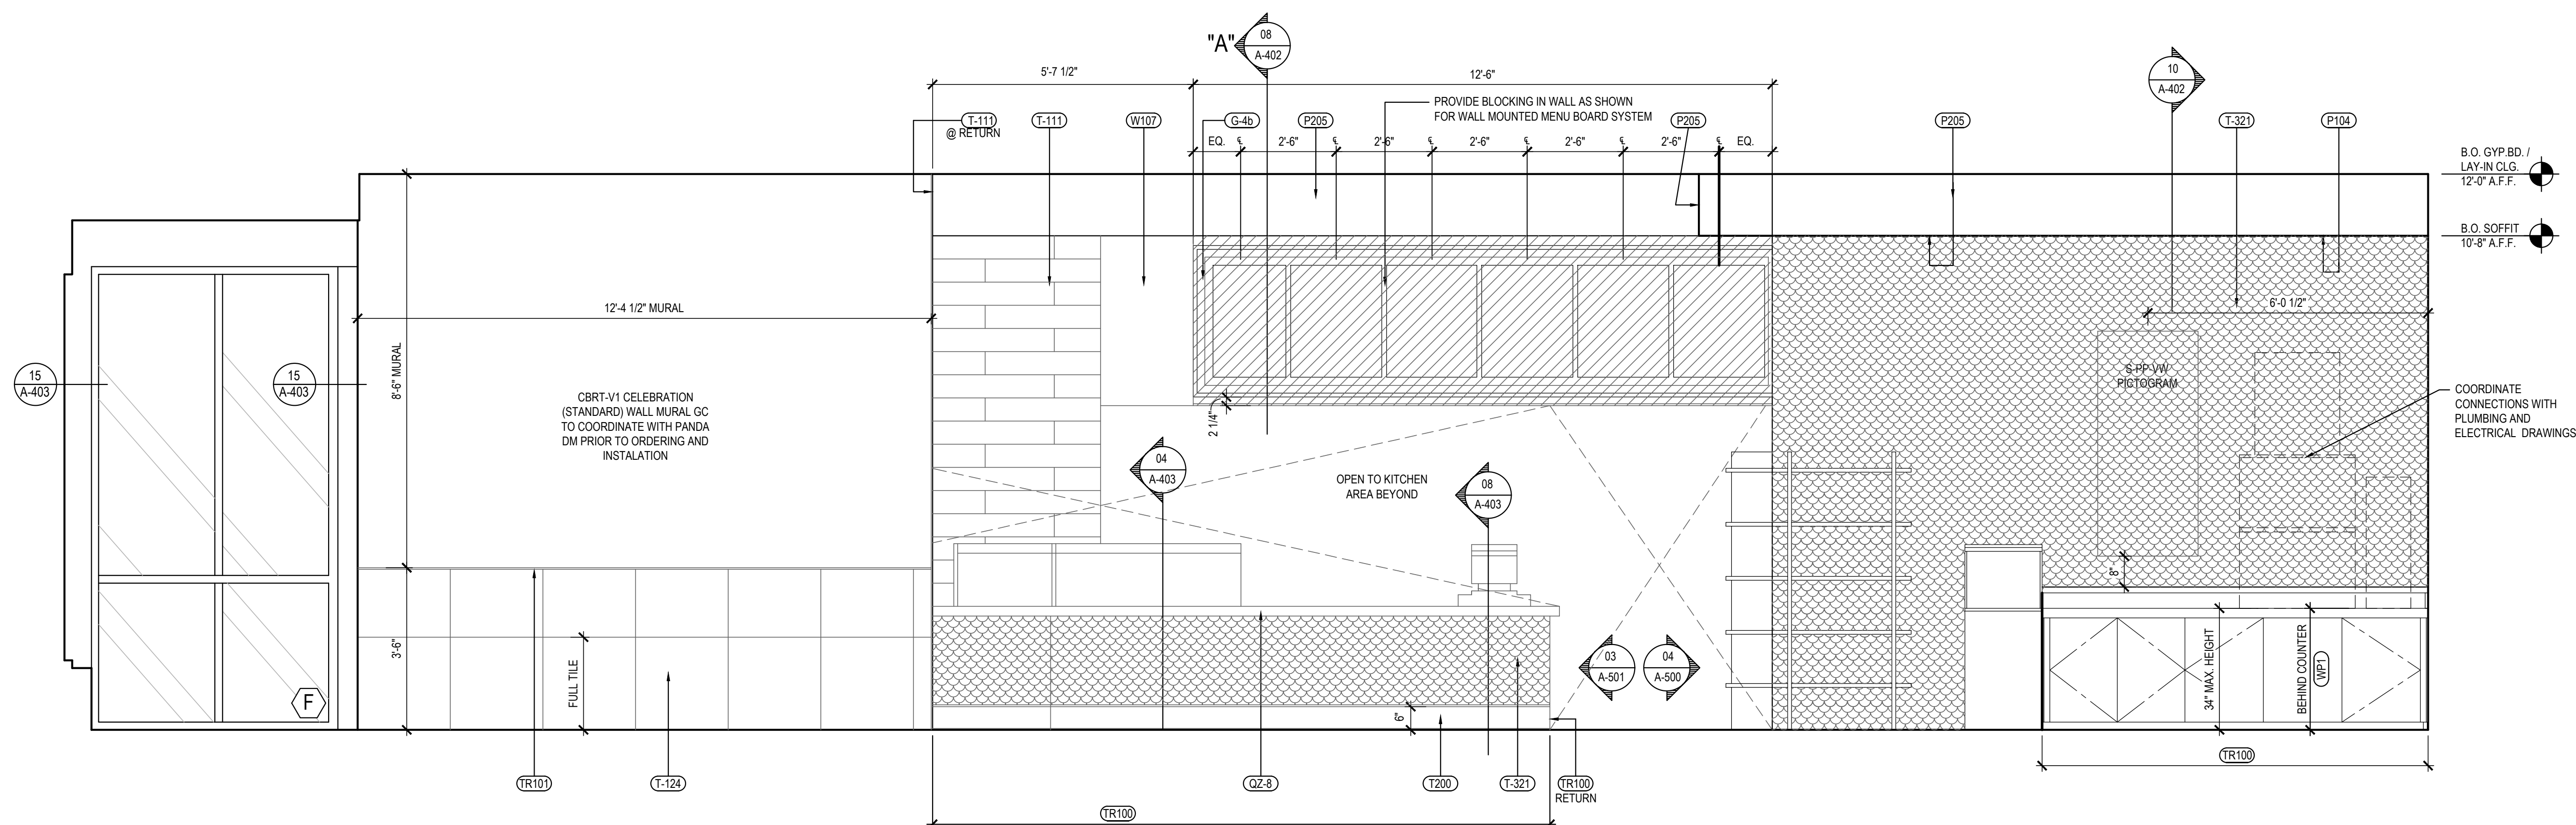

DINING ROOM ELEVATION	1
Scale= 1/2" = 1'-0"	A-50