



REVISIONS:

ISSUE DATE:

1st	ISSUE FOR BID & PERMIT	01-11-17



DRAWN BY: RR

PANDA PROJECT #: S8-17-D5197
ARCH PROJECT #: 1701

1702 MILDARE COURT □ THOMPSONS STATION, TN 3717
PHONE (615) 591-0675 □ FAX (866) 584-1225

2200 TRUE WARM & WELCOME


INTERIOR ELEVATIONS

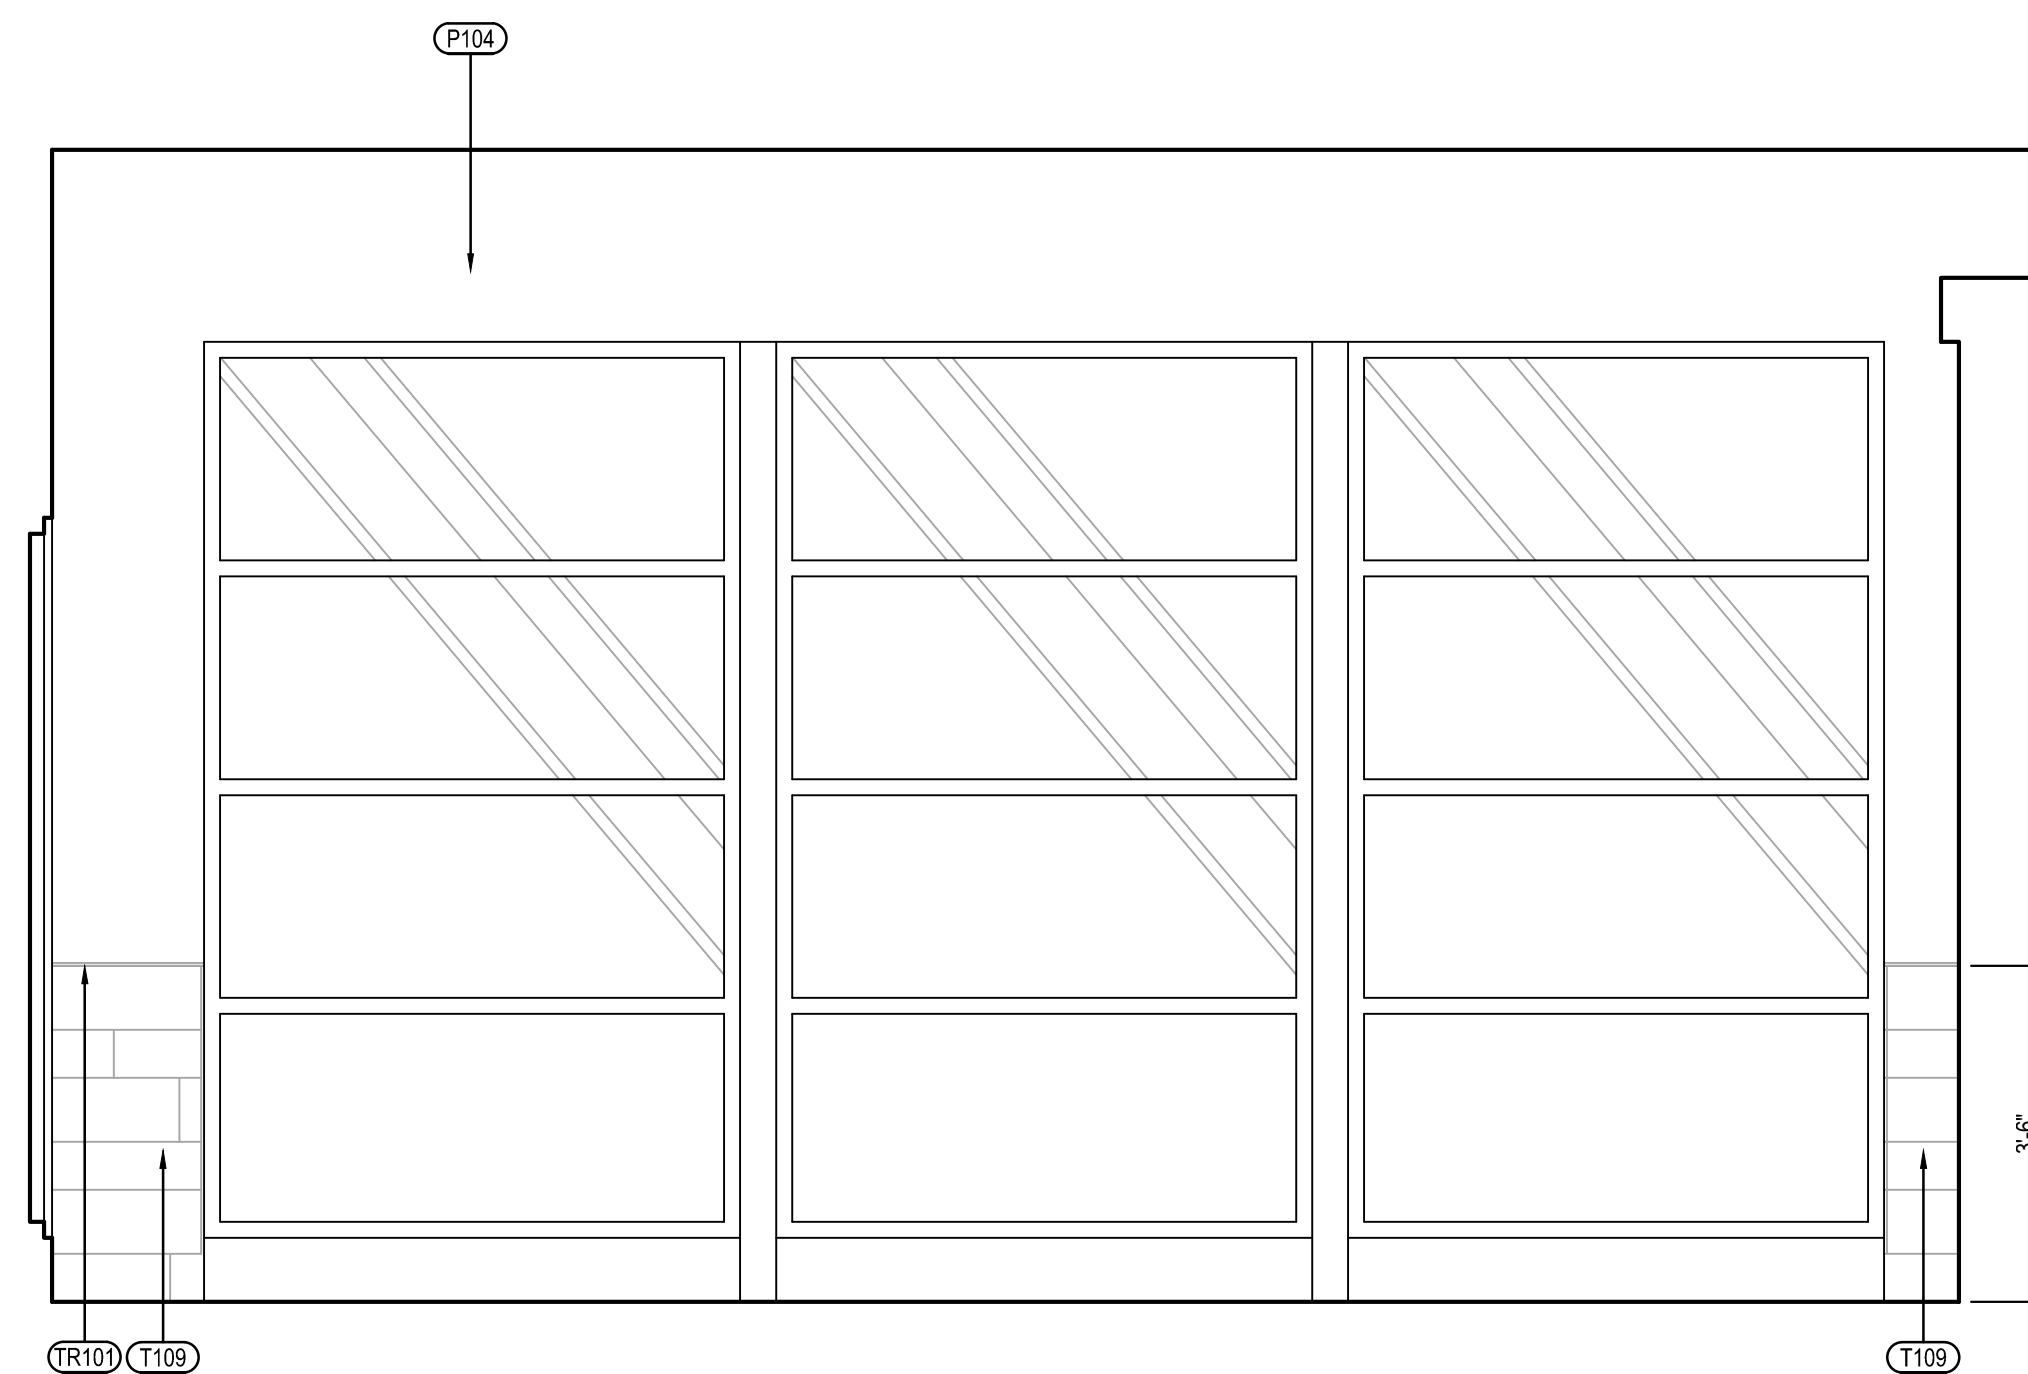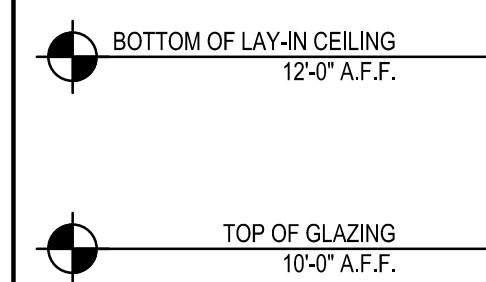

NOT USED	4
Scale= 1/2" = 1'-0"	A-501

SERVICE COUNTER ELEVATION	3
Scale= 1/2" = 1'-0"	A-501

DINING ROOM ELEVATION	2
Scale= 1/2" = 1'-0"	A-501

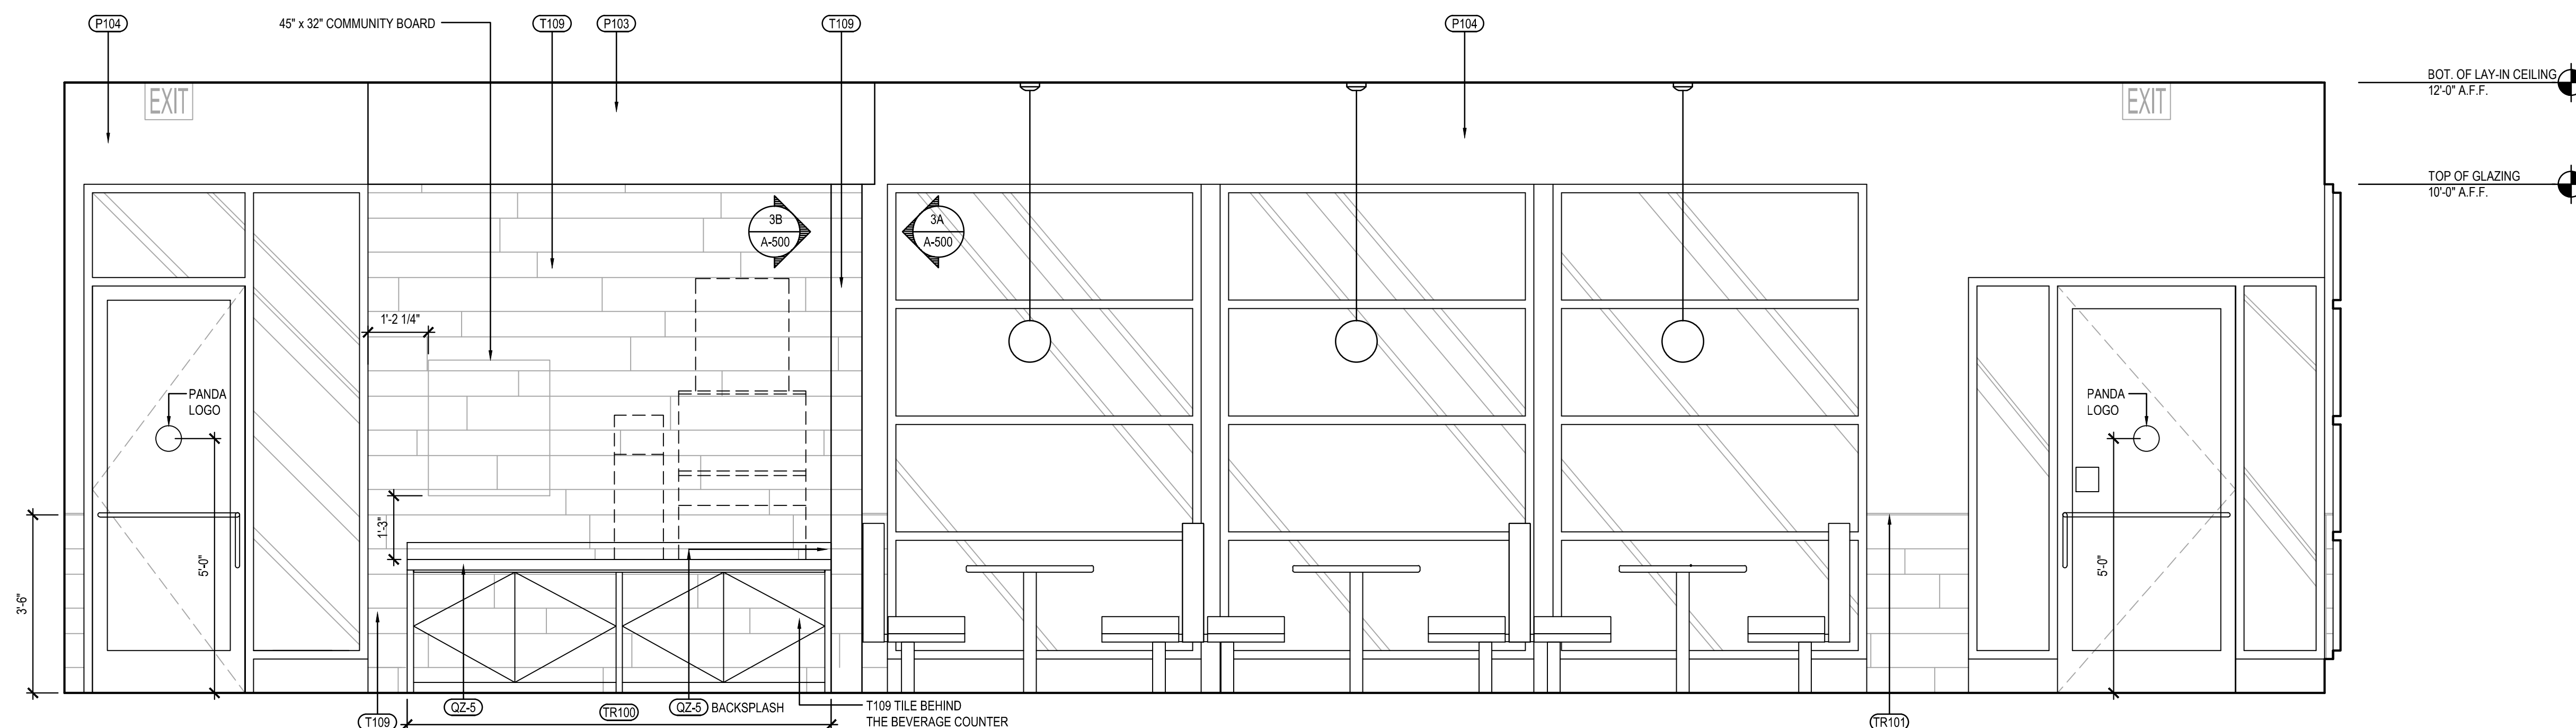

DINING ROOM ELEVATION	1
Scale= 1/2" = 1'-0"	A-501