

INTERLAKEN CONDOMINIUM PLAN

TRACT No 34-2

COUNTY OF MONO, STATE OF CALIFORNIA

BEING A SUBDIVISION OF PARCEL 1 OF PARCEL MAP No 34-1
RECORDED IN BOOK 1 OF PARCEL MAPS AT PAGE 4 IN THE OFFICE
OF THE COUNTY RECORDER OF SAID COUNTY AND BEING SIT-
UATED IN THE NE 1/4 OF SECTION 15, T.2S., R.26E., M.D.B. & M.

Basis of Bearing:



Bearings are based on the westerly line of
Parcel 1 of Parcel Map 34-1, Recorded in
Book 1, Page 4 and shown as N02°18'00"W.

NOTE:

Recorded data is per Parcel Map No. 34-1
recorded in Book 1, Page 4 of Parcel Maps
recorded in the office of the County Recorder,
County of Mono.

Monumentation:

- Indicates found 2" I.P. and tag P.C.E. 10467 per
P.M. 34-1 recorded in Book 1, of Parcel Maps
at Page 4.

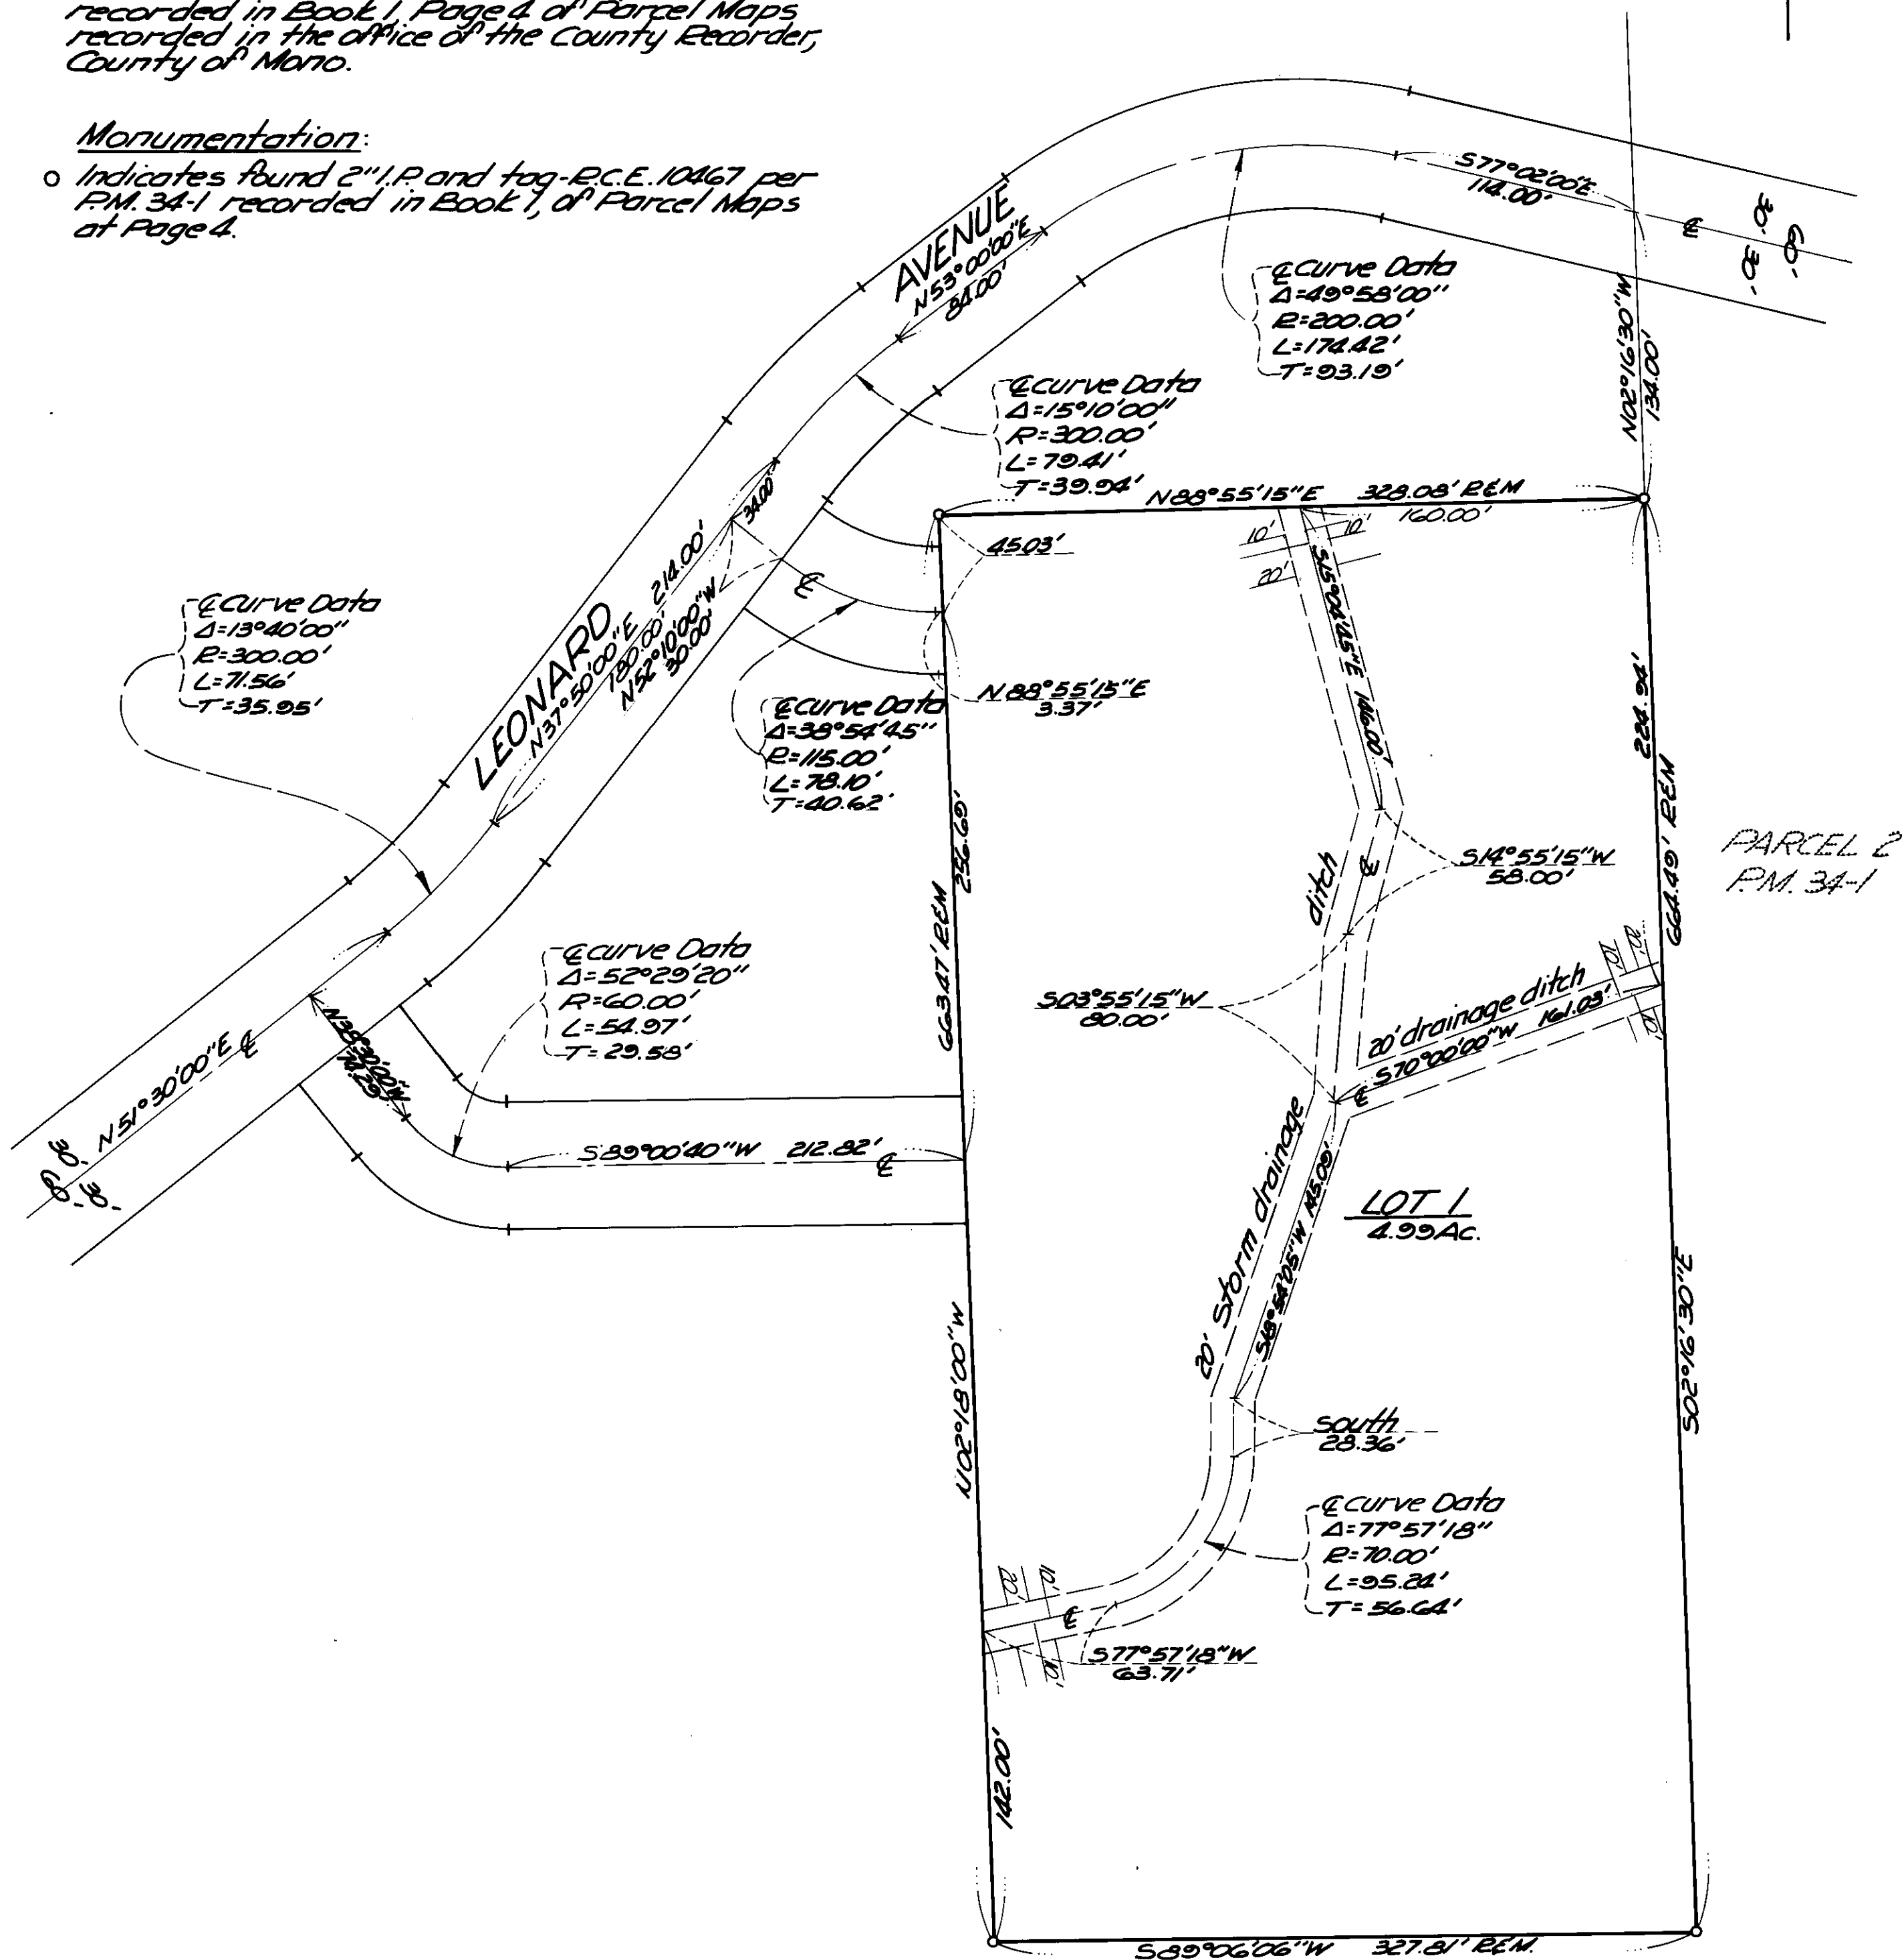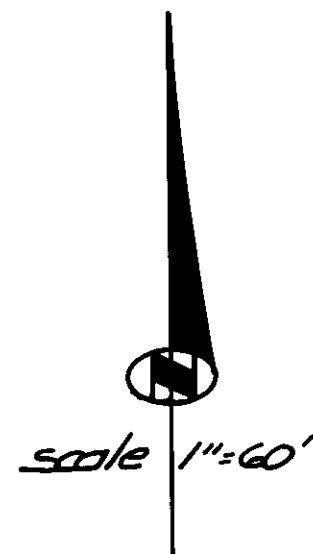

C/P Vol. 1 Page 26-13